

DIST	COUNTY	ROUTE	POST MILES TOTAL PROJECT	SHEET No.	TOTAL SHEETS
X	X	X	X	X	X

REGISTERED CIVIL ENGINEER

X

DATE

PLANS APPROVAL DATE

REGISTERED PROFESSIONAL ENGINEER

X

No.

X



Exp.

X

CIVIL

STATE OF CALIFORNIA

The State of California or its officers or agents shall not be responsible for the accuracy or completeness of electronic copies of this plan sheet.

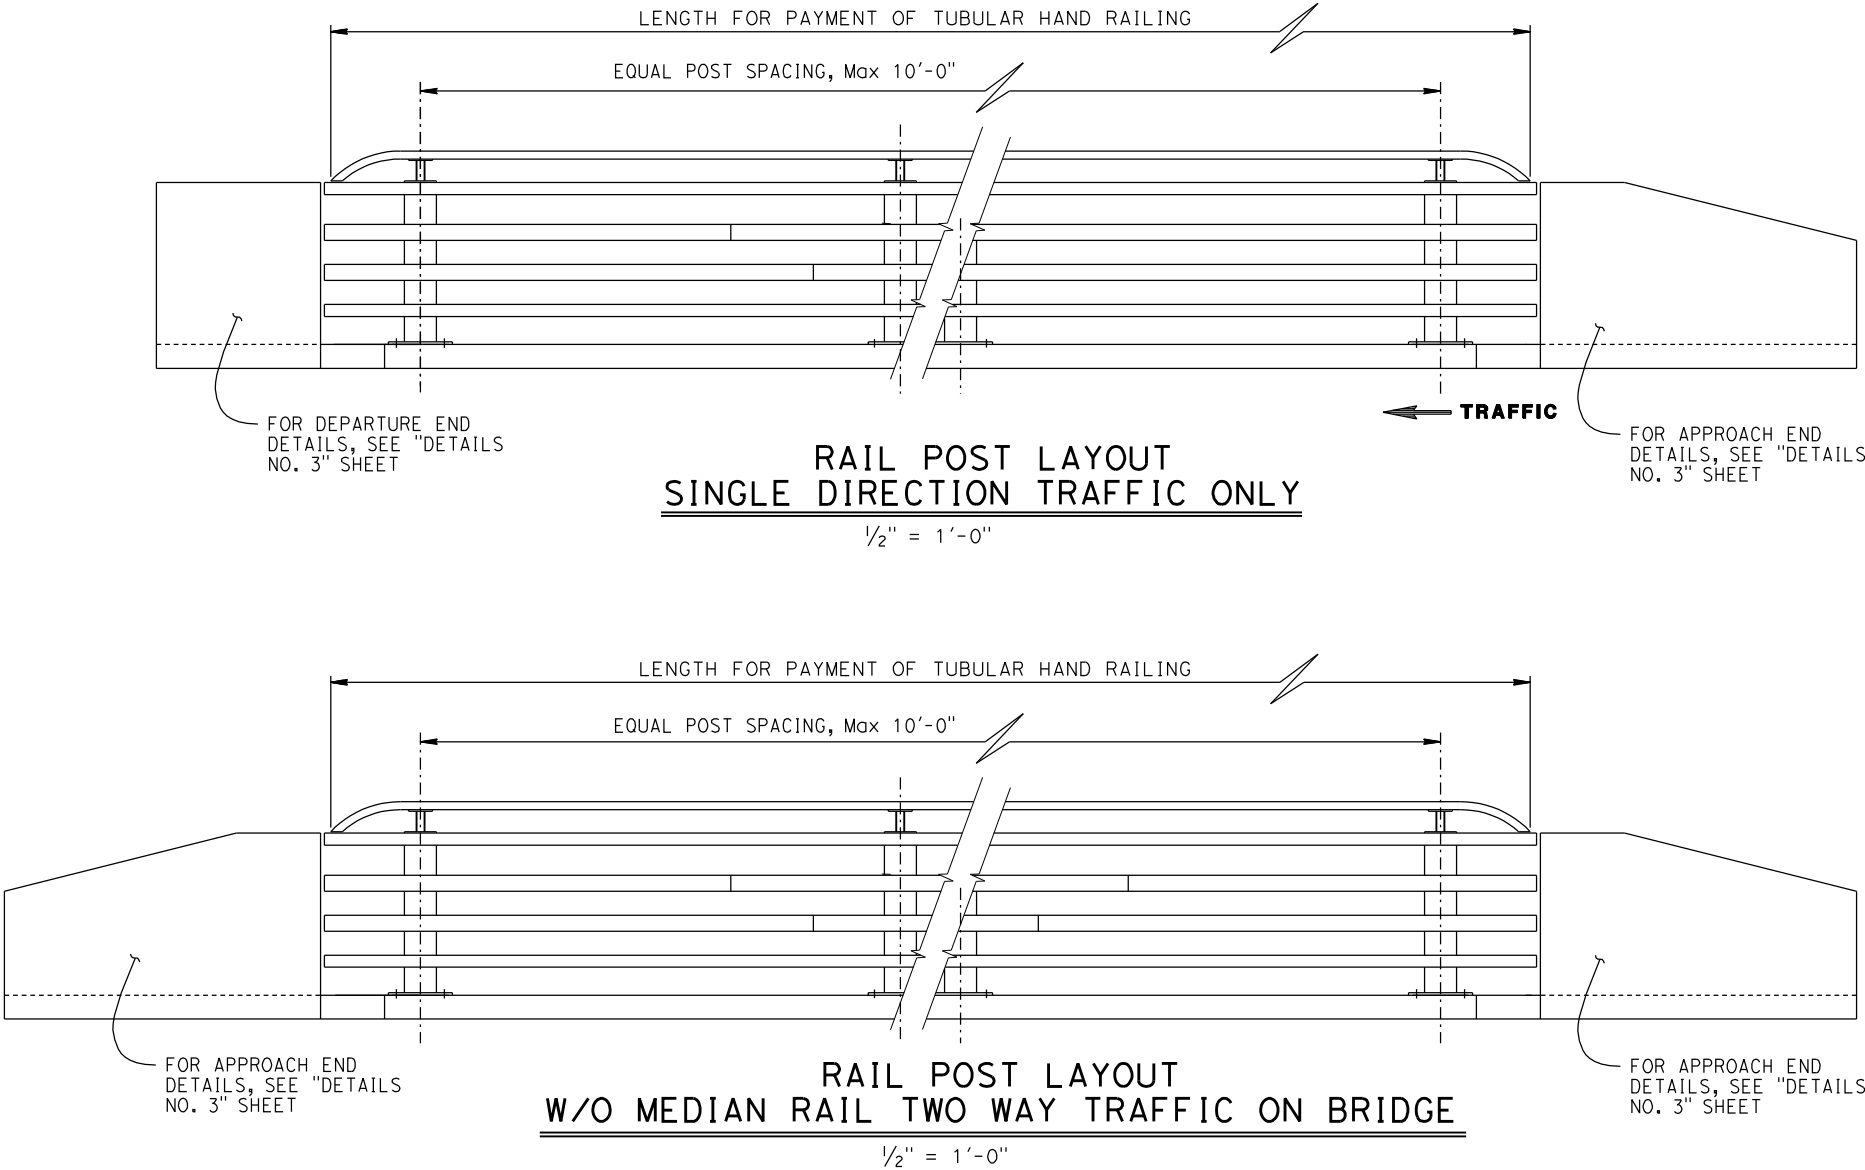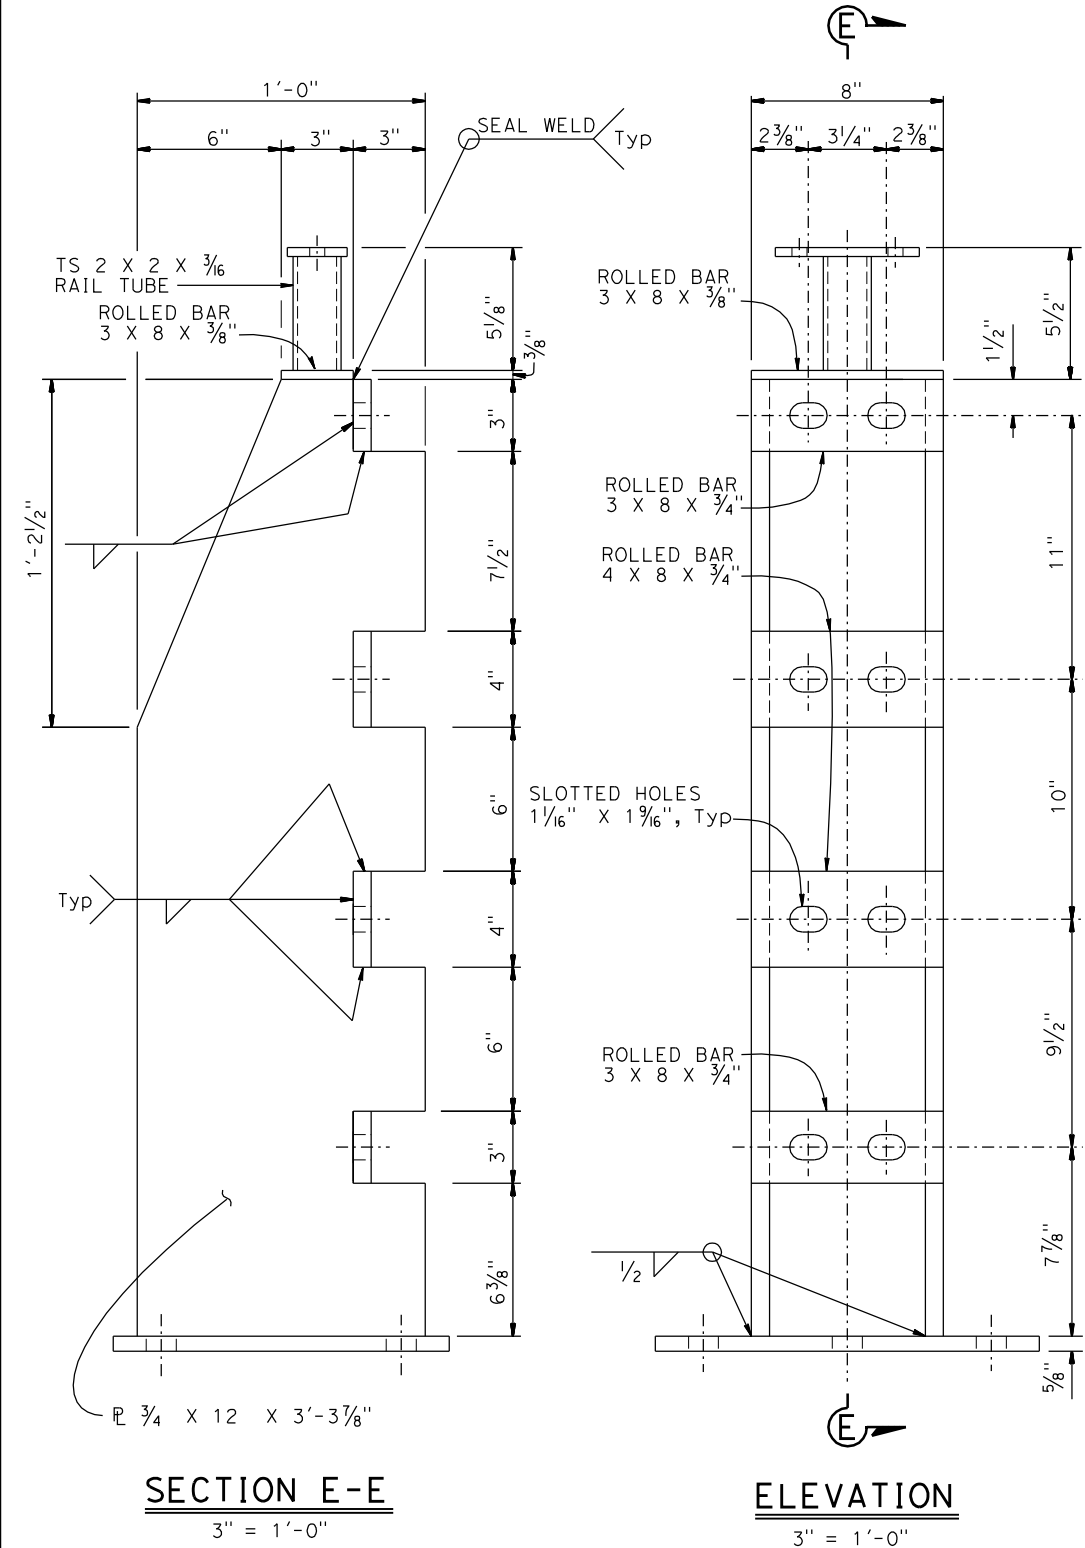

STANDARD DRAWING	
FILE NO. xs16-120-2	APPROVAL DATE <u>July 2011</u>

DS OSD 2147A (ENGLISH STANDARD DRAWING "XS" BORDER REV. (02-02-11))

ORIGINAL SCALE IN INCHES
FOR REDUCED PLANS

STATE OF
CALIFORNIA
DEPARTMENT OF TRANSPORTATION

DIVISION OF
ENGINEERING SERVICES

BRIDGE NO.
X
POST MILE
X

**CALIFORNIA ST-20S BRIDGE RAIL
DETAILS NO. 2**

UNIT: X
PROJECT NUMBER & PHASE: X

CONTRACT NO.: X

DISREGARD PRINTS BEARING
EARLIER REVISION DATES

REVISION DATES		SHEET	OF
		X	X

DATE PLOTTED => \$DATE
USERNAME => \$USER
TIME PLOTTED => \$TIME